

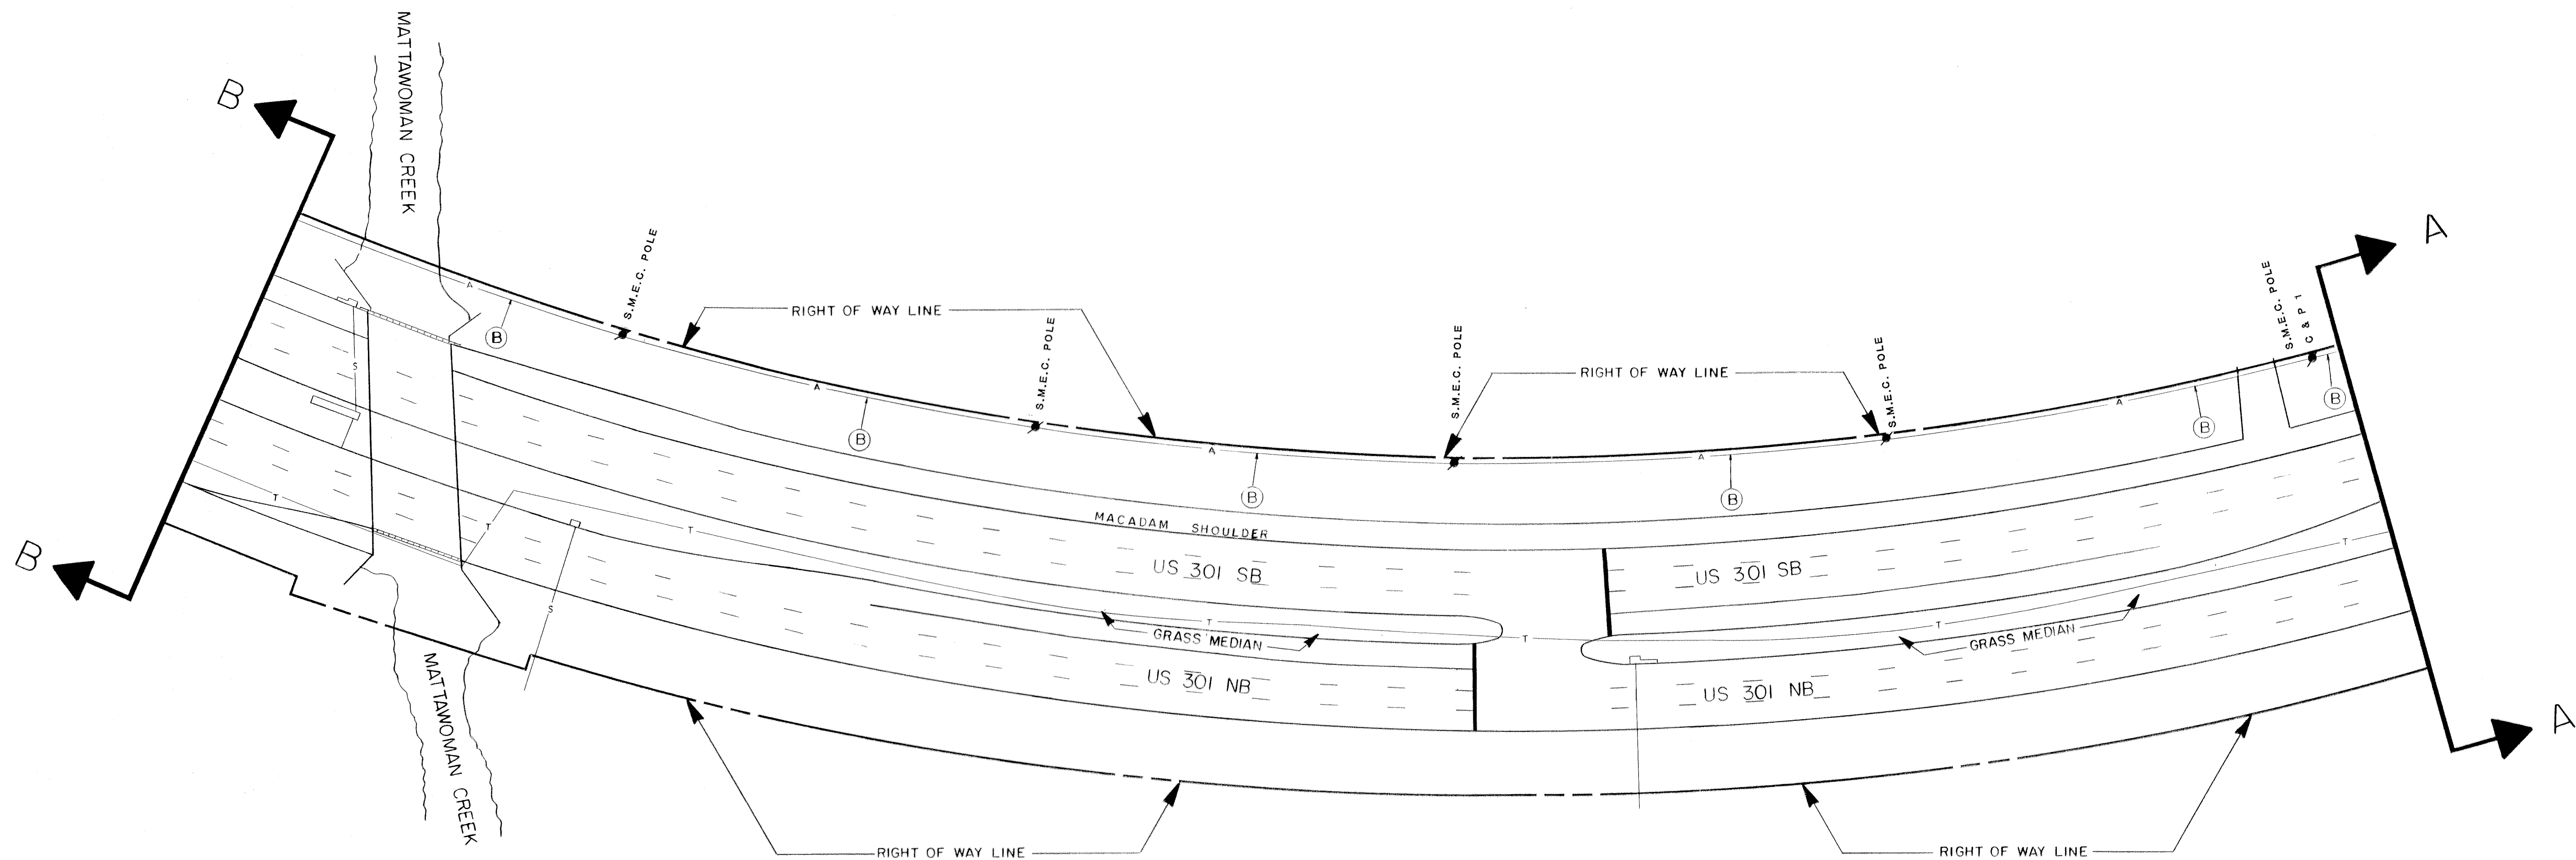


| F H WA REGION NO | STATE | FED. AID PROJ. NO | SHEET NO. | TOTAL SHEETS |
|---------------------|-------|----------------------|--------------|-----------------|
| 3 | MD. | | | |

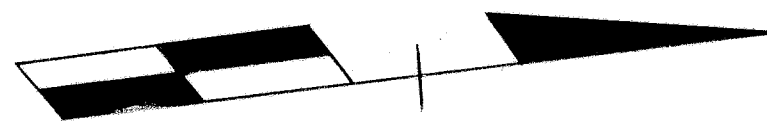

| LEGEND OF UNDERGROUND AND OVERHEAD UTILITIES | |
|---|-----------------------|
| AERIAL CABLE | — A — A — A — A — |
| ELECTRIC | — E — E — E — E — |
| TELEPHONE | — T — T — T — T — |
| GAS | — G — G — G — G — |
| SEWER | — S — S — S — S — |
| WATER | — W — W — W — W — |
| CABLE TV | — TV — TV — TV — TV — |

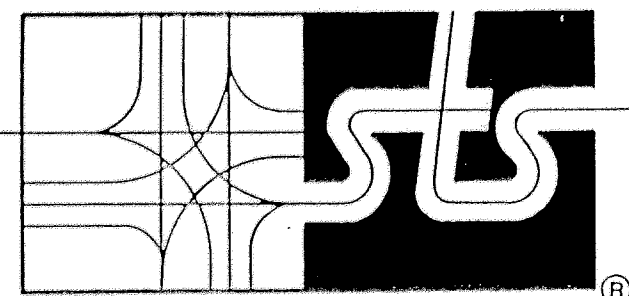

STREET TRAFFIC STUDIES, LTD.
Gateway International
1302 Concourse Drive, Suite 104
Linthicum, Maryland 21090
(301) 859-3553

| REVISIONS | APPROVALS |
|-----------|--|
| | CHIEF, SIGNAL DESIGN SECTION |
| | ASST. DISTRICT ENGINEER, TRAFFIC |
| | CHIEF, TRAFFIC ENGINEERING DIVISION |
| | DEPUTY CHIEF ENGINEER, OFFICE OF TRAFFIC |

| | | | |
|---|--|--|----------------------------------|
| MARYLAND DEPARTMENT OF TRANSPORTATION STATE HIGHWAY ADMINISTRATION — OFFICE OF TRAFFIC TRAFFIC ENGINEERING DIVISION | | | |
| DRAWN BY: <u>W.J. NIES (FOR STS)</u> DES. BY: <u>R.R. ZACHERL (FOR STS)</u> CHK. BY: <u>Emm 4/12/90</u> | | US 301 INTERCONNECT SYSTEM FROM CEDARVILLE RD SOUTH TO MD 227 COUNTY: <u>PRINCE GEORGE'S</u> | |
| DATE: <u>10-21-88</u> SCALE: <u>1" = 50'</u> | F.A.P. NO. _____ S.H.A. NO. <u>CH-555-501-570</u> | TS/FILE NO. <u>TS-2629x2</u> | SHEET NO. <u>11</u> OF <u>37</u> |

0803012356

F# 50